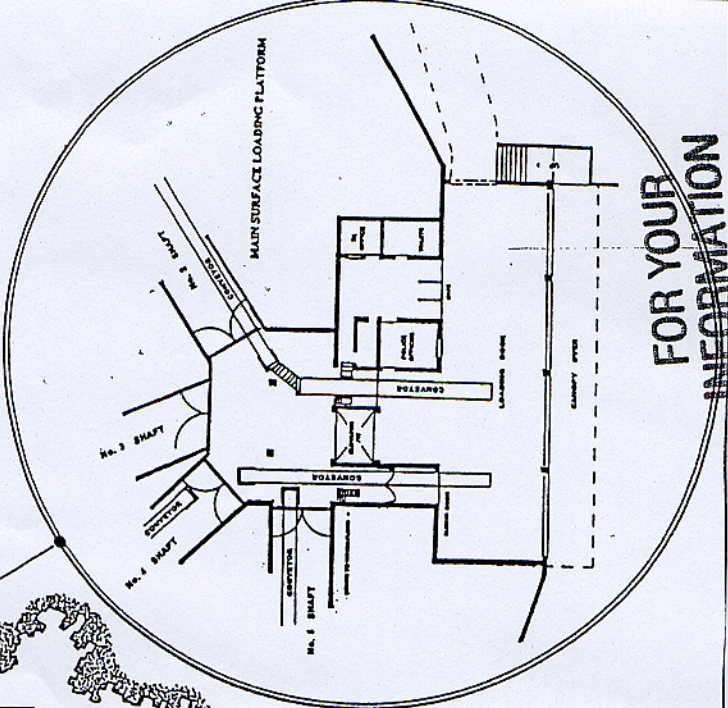
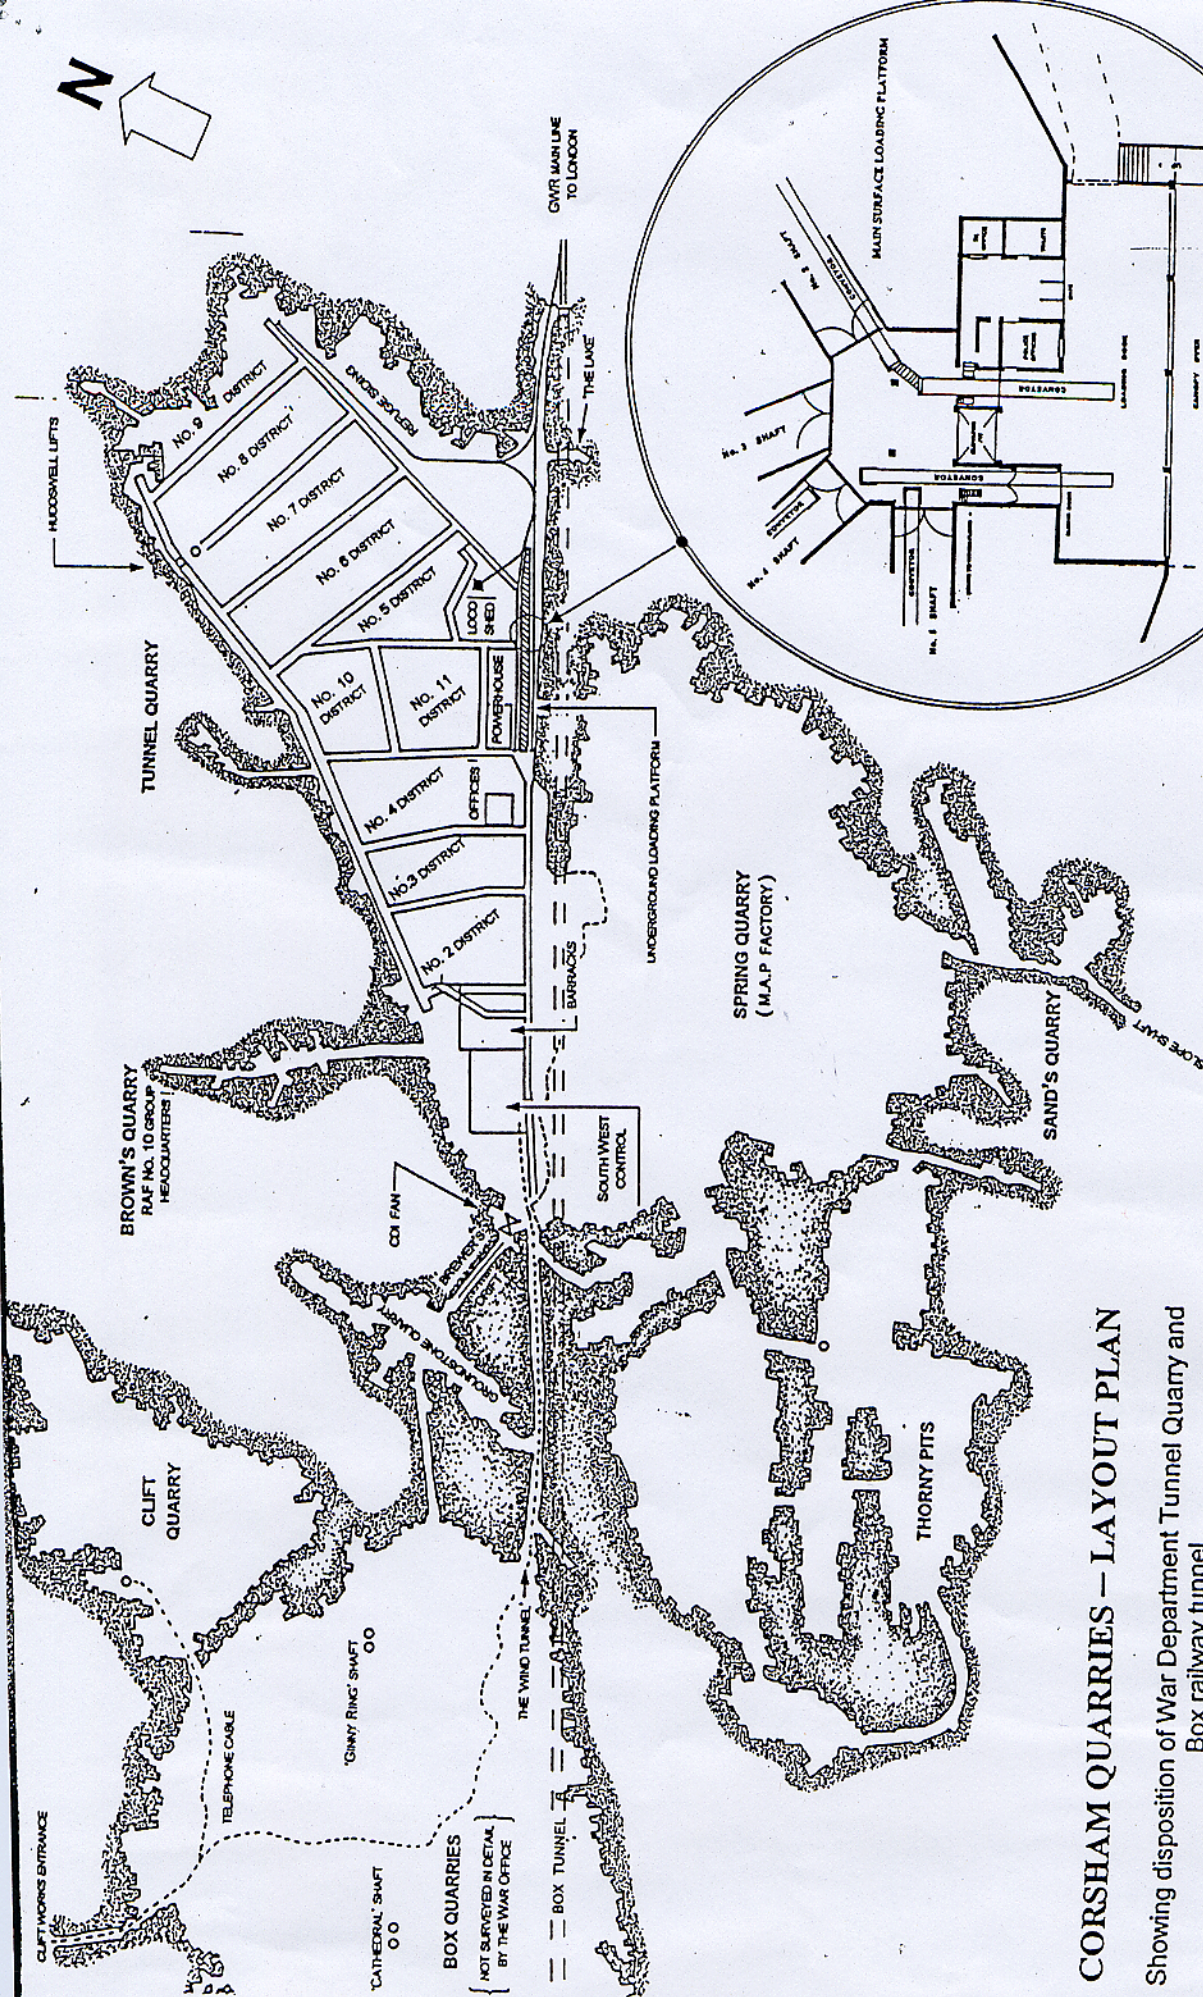
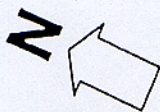


CORSHAM QUARRIES - LAYOUT PLAN

Showing disposition of War Department Tunnel Quarry and
Box railway tunnel

FOR YOUR
INFORMATION